


① INDICATES NUMBER OF THE TIE POINT.

SEE STD DWG 6101 FOR REQUIREMENTS.

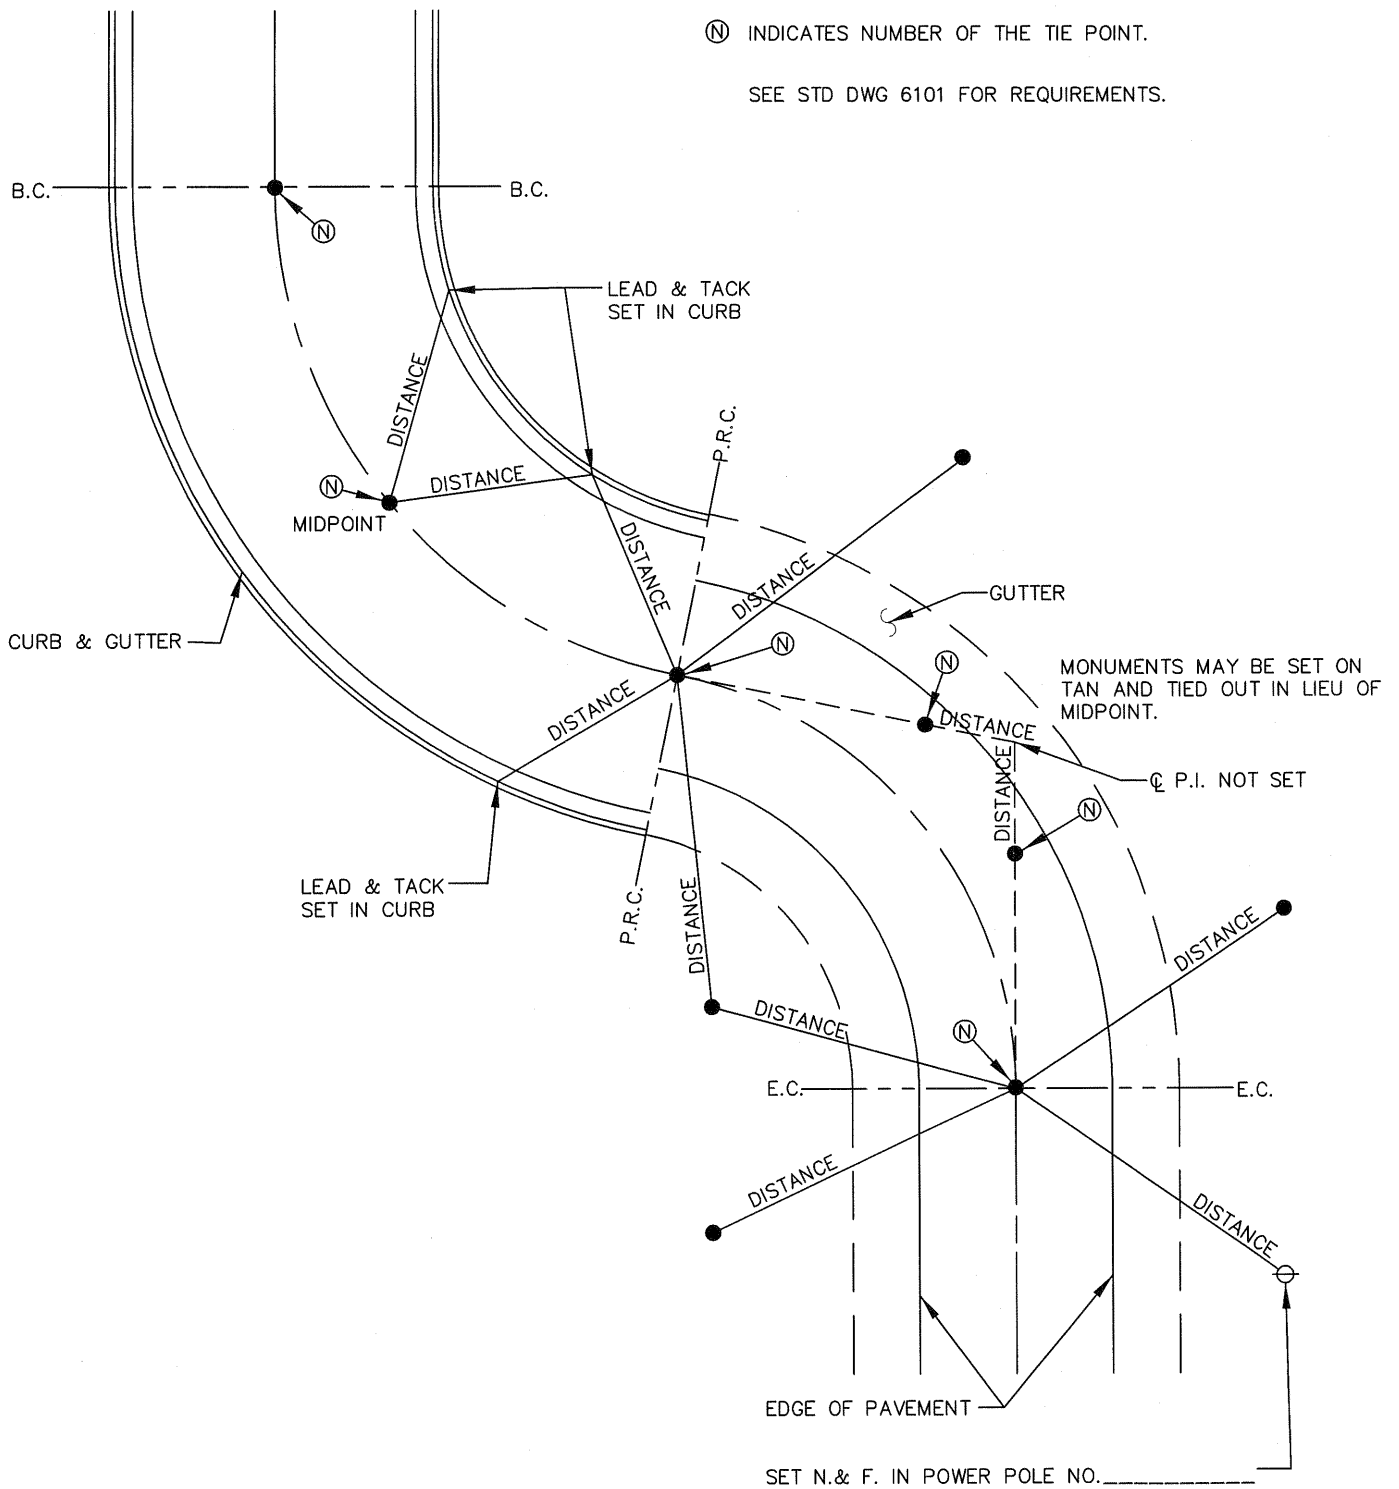

APPROVED BY: <i>John P. Sullivan</i>				
24079 8/08/06				
JOHN P. SULLIVAN CITY ENGINEER RCE DATE				
RECOMMENDED: <i>Kevin Strickland</i>				
44485 8/07/06				
ASSISTANT CITY ENGINEER RCE DATE				
REV	DESCRIPTION	BY	APP'D	DATE

CITY OF ONTARIO

STREET TIE
LOCATIONS

STANDARD
DRAWING
NUMBER

6105